

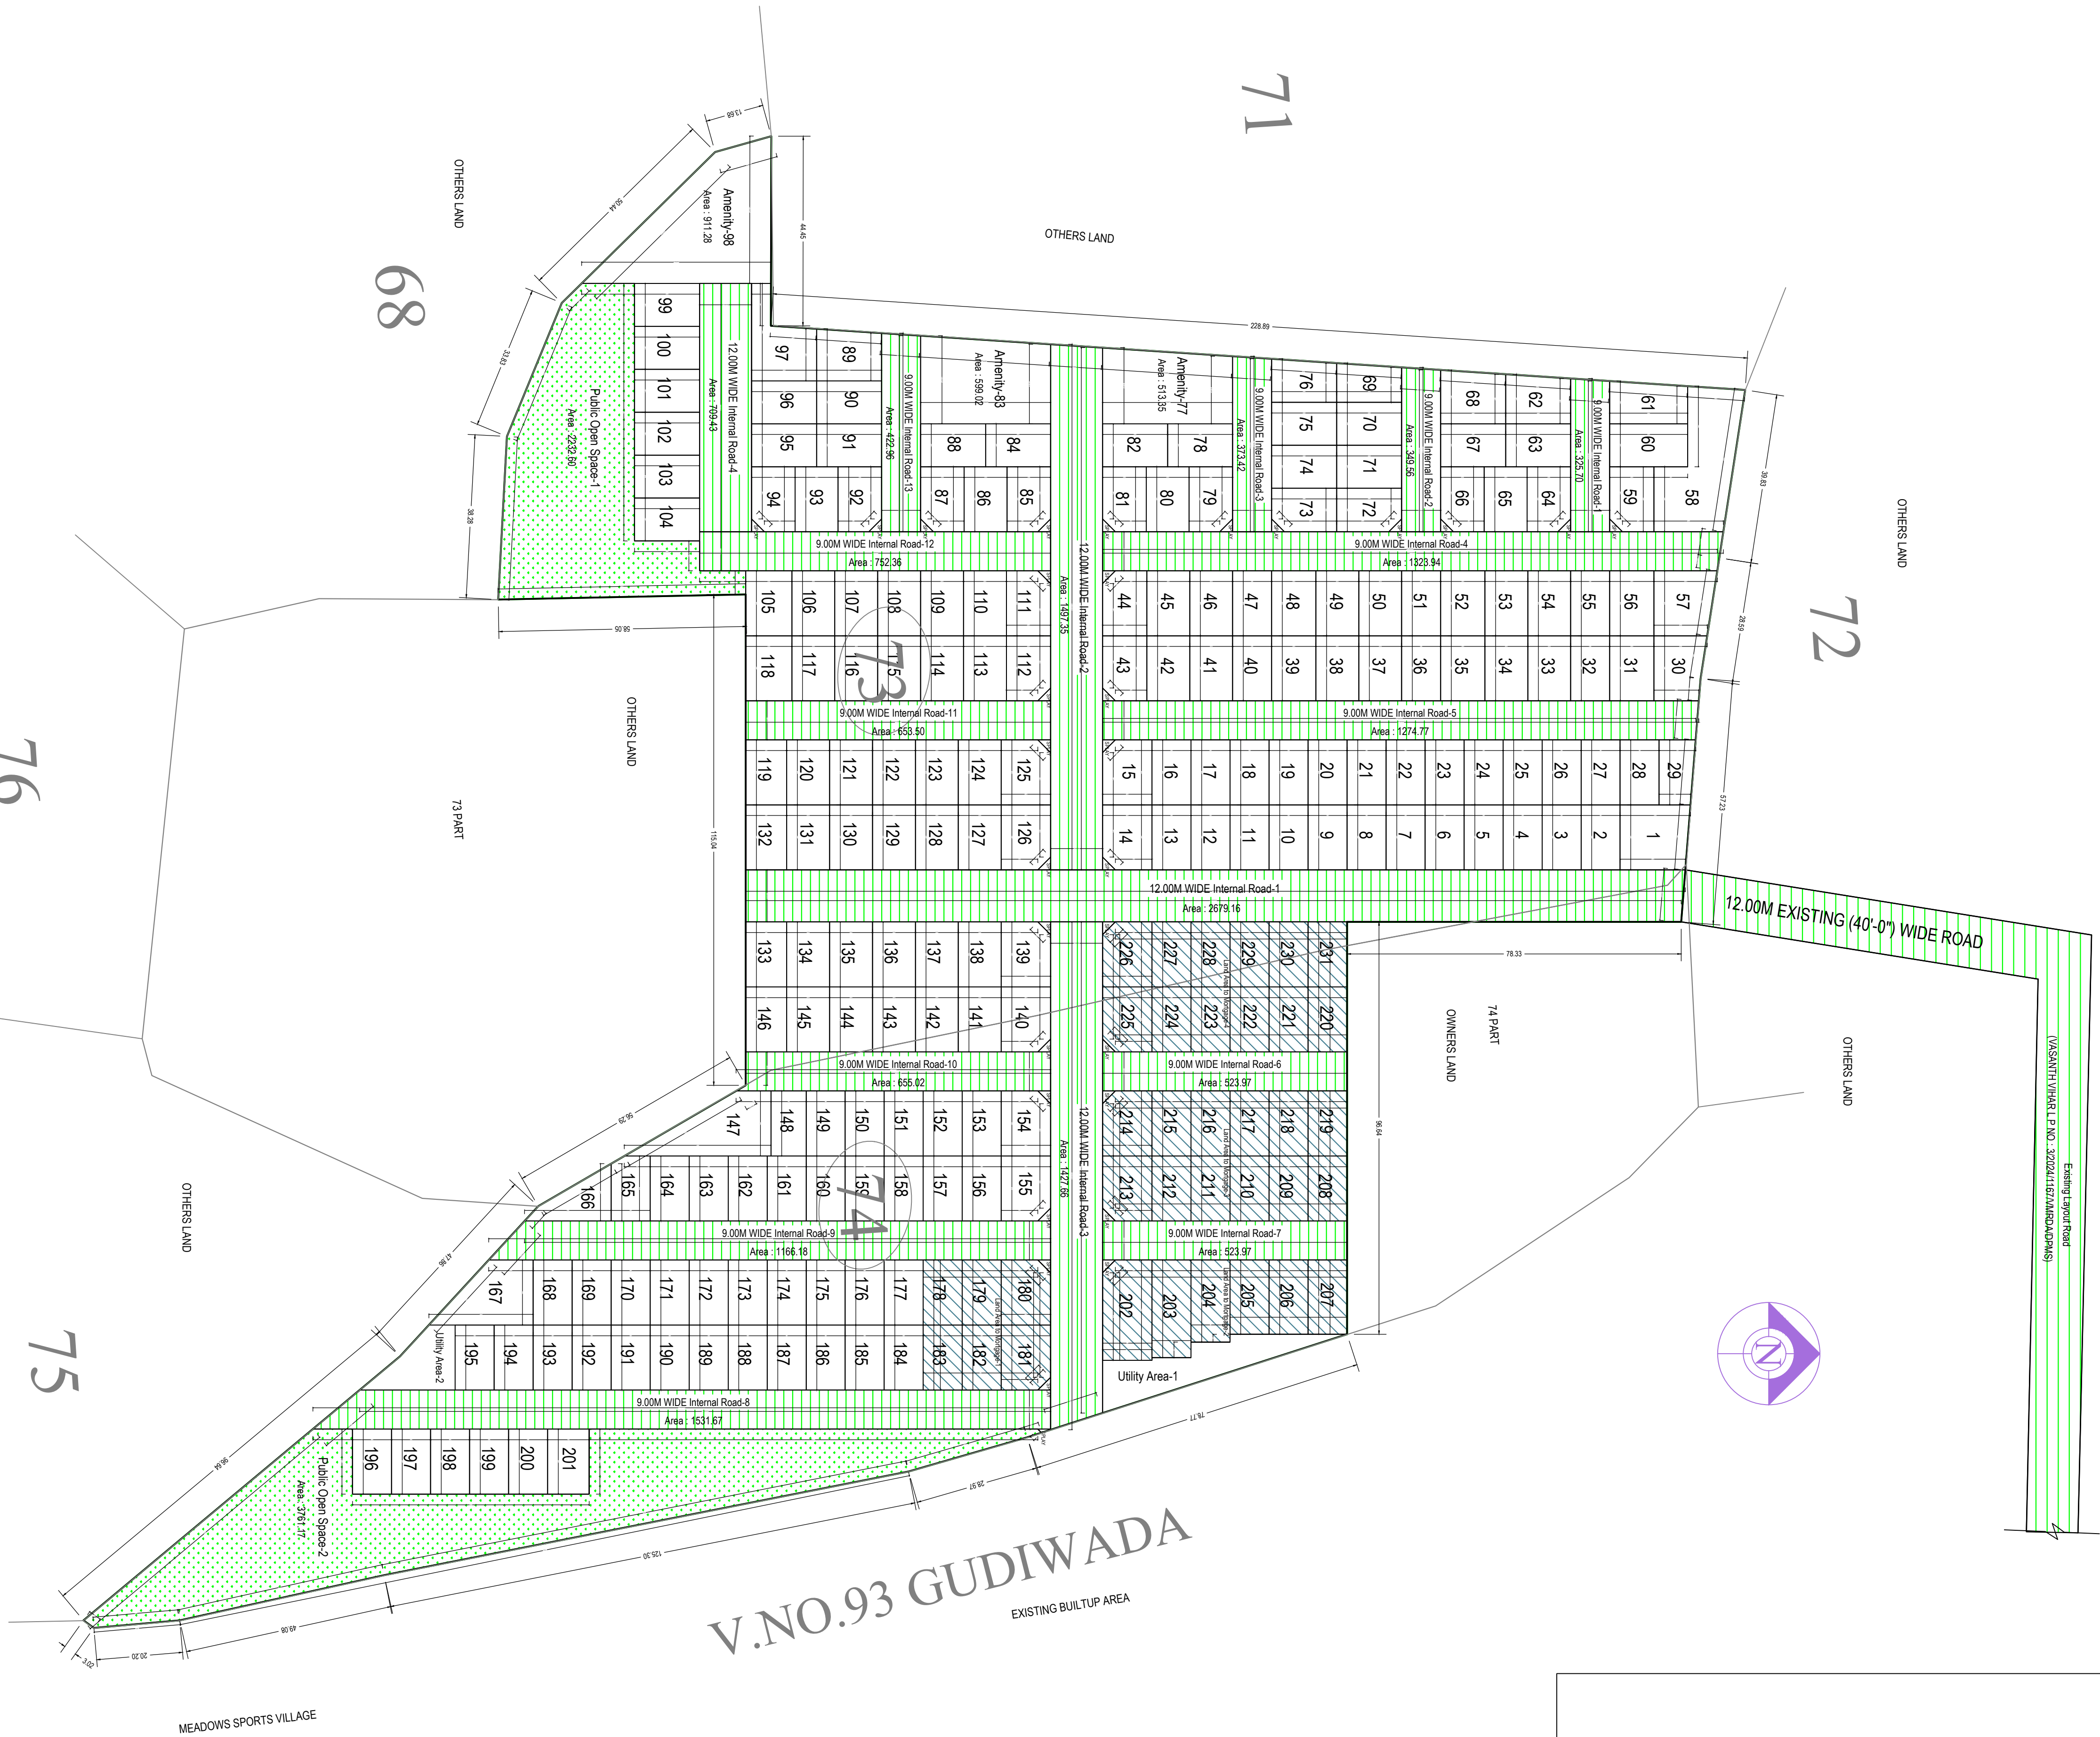


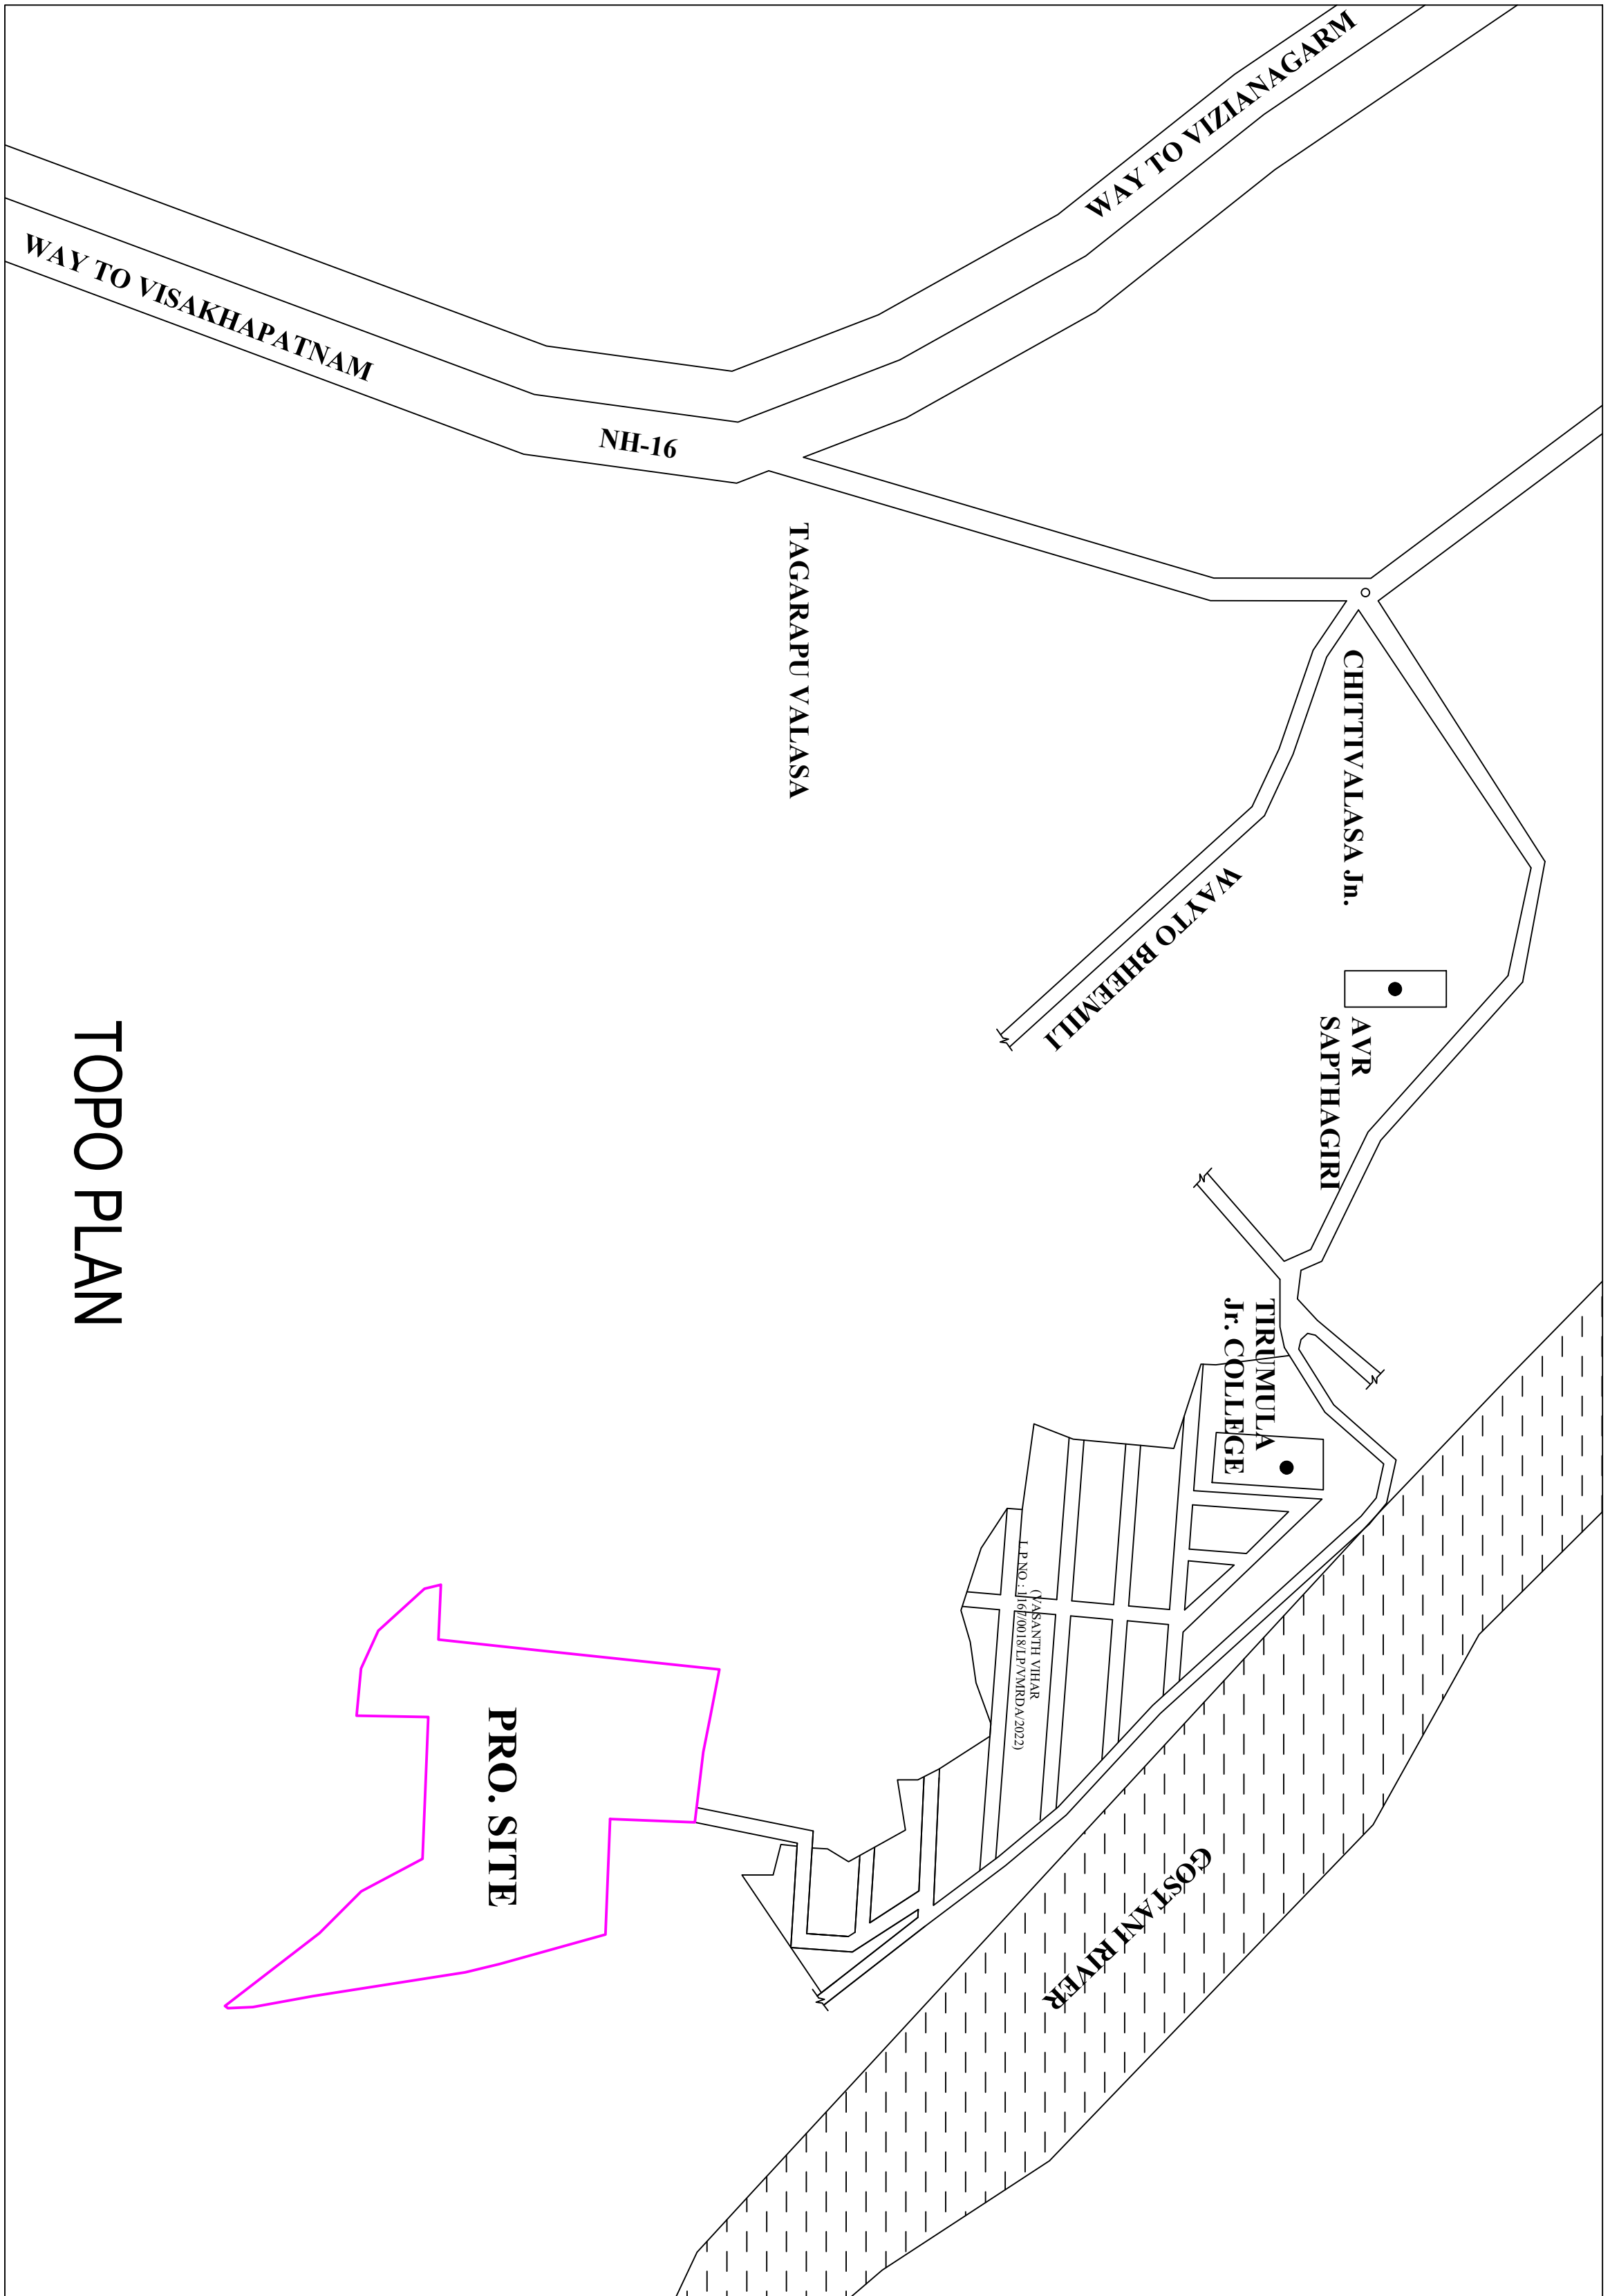

CHITTIVALASA SITE AREA STATEMENT			
S.NO	SURVEY NO	RECORD EXTENT	LAYOUT APPLIED EXTENT
1	73p	13.88	8.88
2	74p	7.15	5.925
TOTAL			14.805

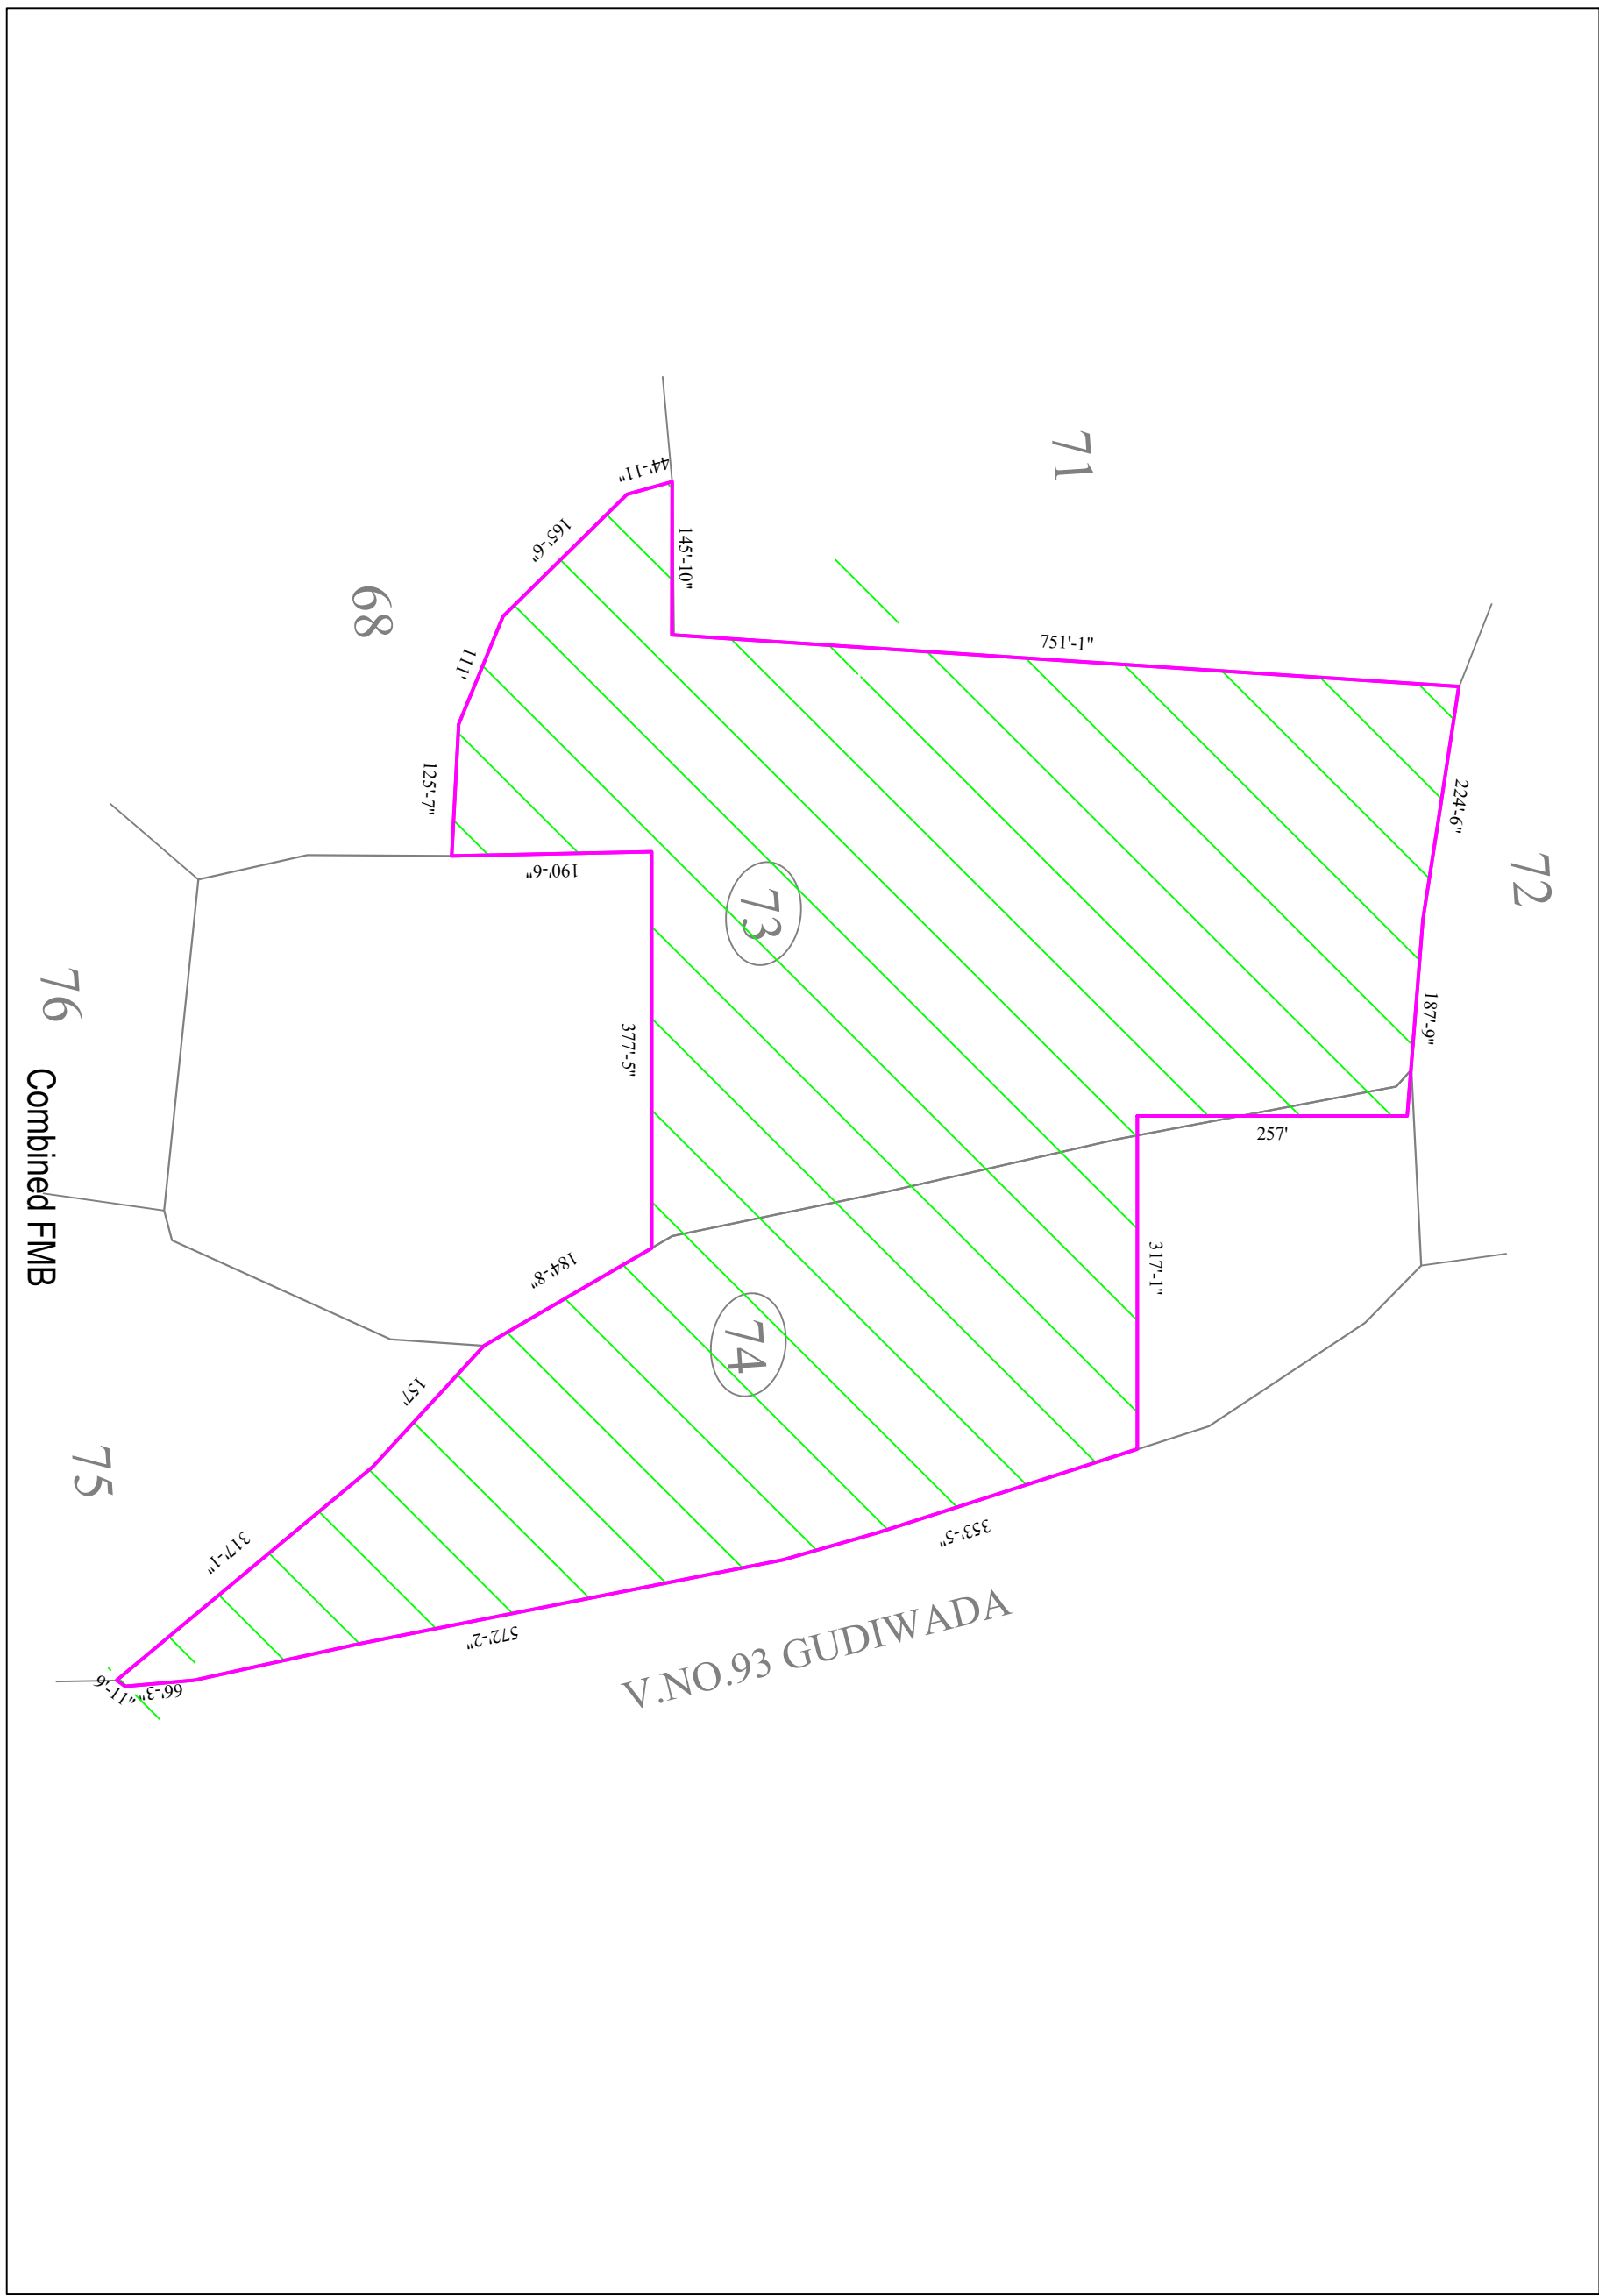

CHITTIVALASA SITE AREA STATEMENT									
S.NO	SURVEY NO	RECORD EXTENT	LAYOUT APPLIED EXTENT	S.NO	SURVEY NO	RECORD EXTENT	LAYOUT APPLIED EXTENT	S.NO	SURVEY NO
1	73p	13.88	8.88	1	73p	13.88	8.88	1	73p
2	74p	7.15	5.925	2	74p	7.15	5.925	2	74p
TOTAL			14.805	TOTAL			14.805	TOTAL	

